

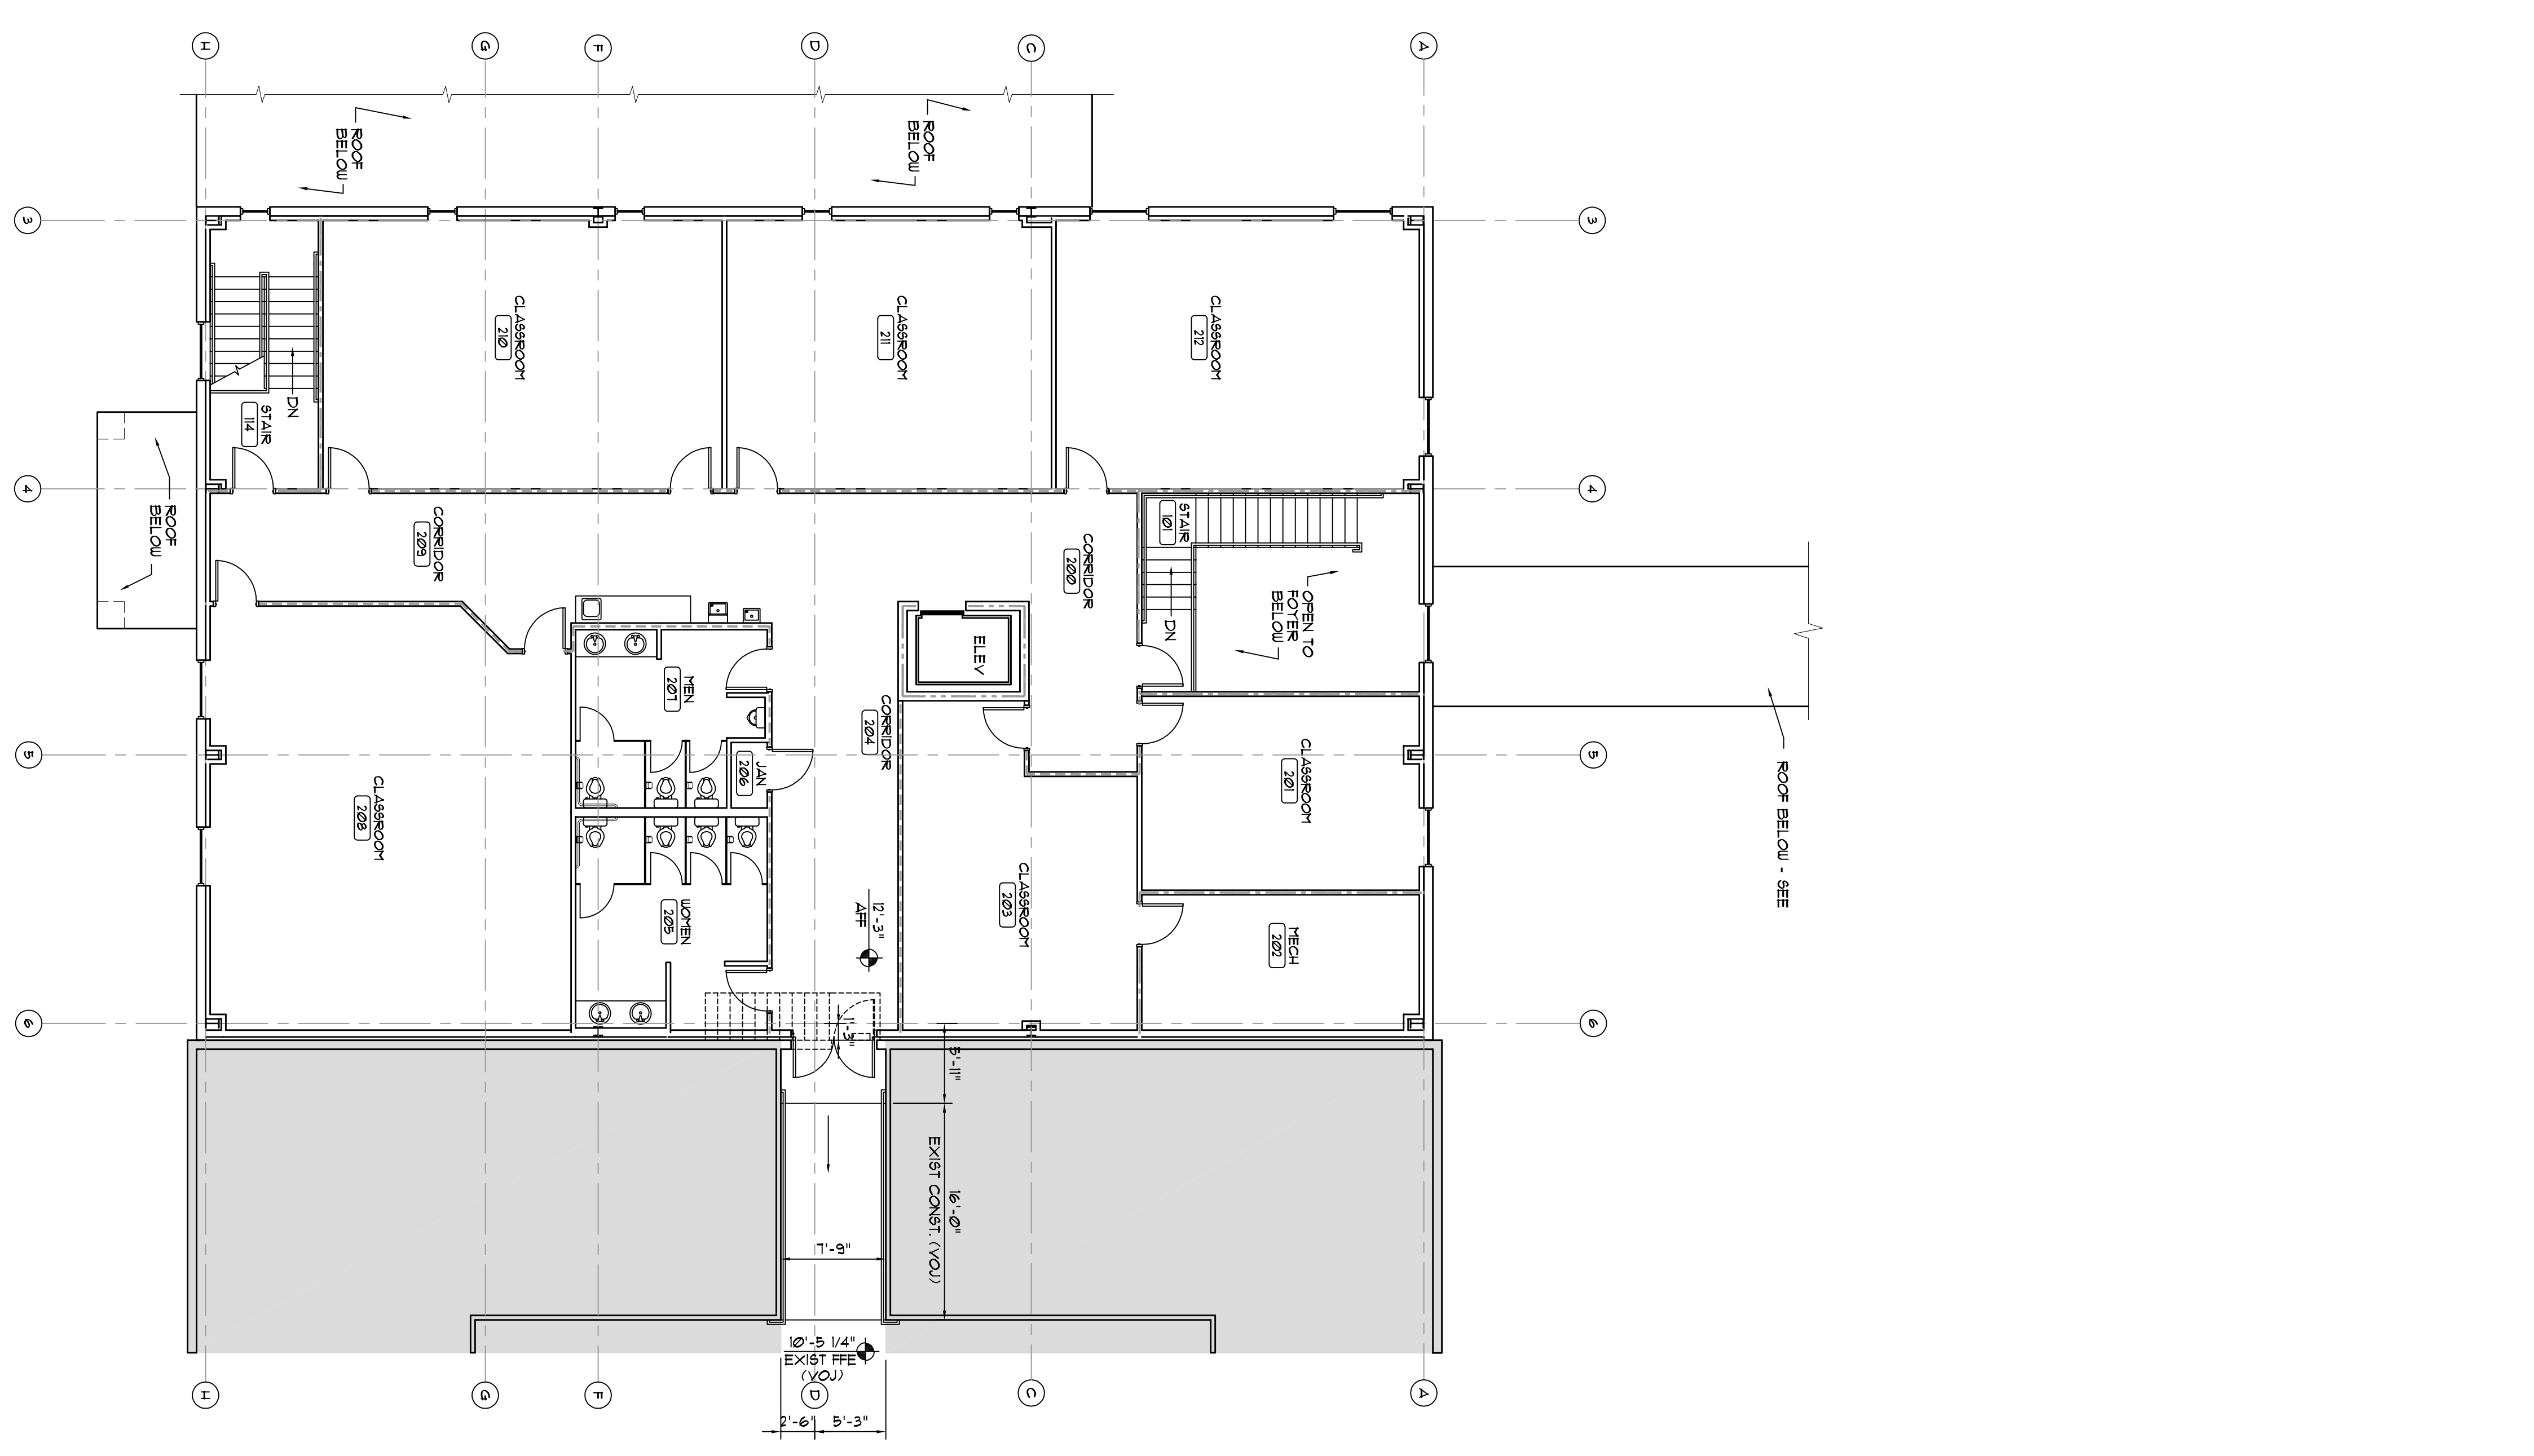


MAIN LEVEL FLOOR PLAN
SCALE: 1/8" = 1'-0"

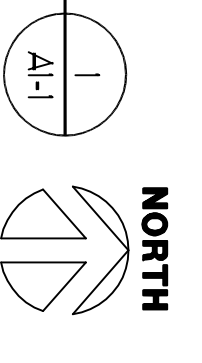

UPPER LEVEL FLOOR PLAN
SCALE: 1/8" = 1'-0"

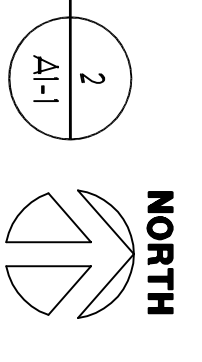

PLEASANT VALLEY SOUTH BAPTIST CHURCH

702 PLEASANT VALLEY ROAD
SILVER CREEK, GEORGIA 30175



CHURCH ARCHITECTURE - PLANNING - INTERIOR DESIGN
6105 PRESERVATION DRIVE - SUITE A - CHATTANOOGA, TN 37416
PHONE: (423) 894-3242 FAX: (423) 894-2859 E-MAIL: postmaster@churchdesigners.com

REVISIONS	DATE	BY

PROJECT NUMBER
0723
SHEET NUMBER
A1-1
DATE
03-28-08

ALL DRAWING AND WRITTEN MATERIAL CONSTITUTES ORIGINAL WORK BY THE ARCHITECT.
IT IS UNLAWFUL TO DUPLICATE, USE OR DISCLOSE WITHOUT THE WRITTEN
CONSENT OF THE ARCHITECT. © COPYRIGHT 2008 RARDIN & CARROLL ARCHITECTS